

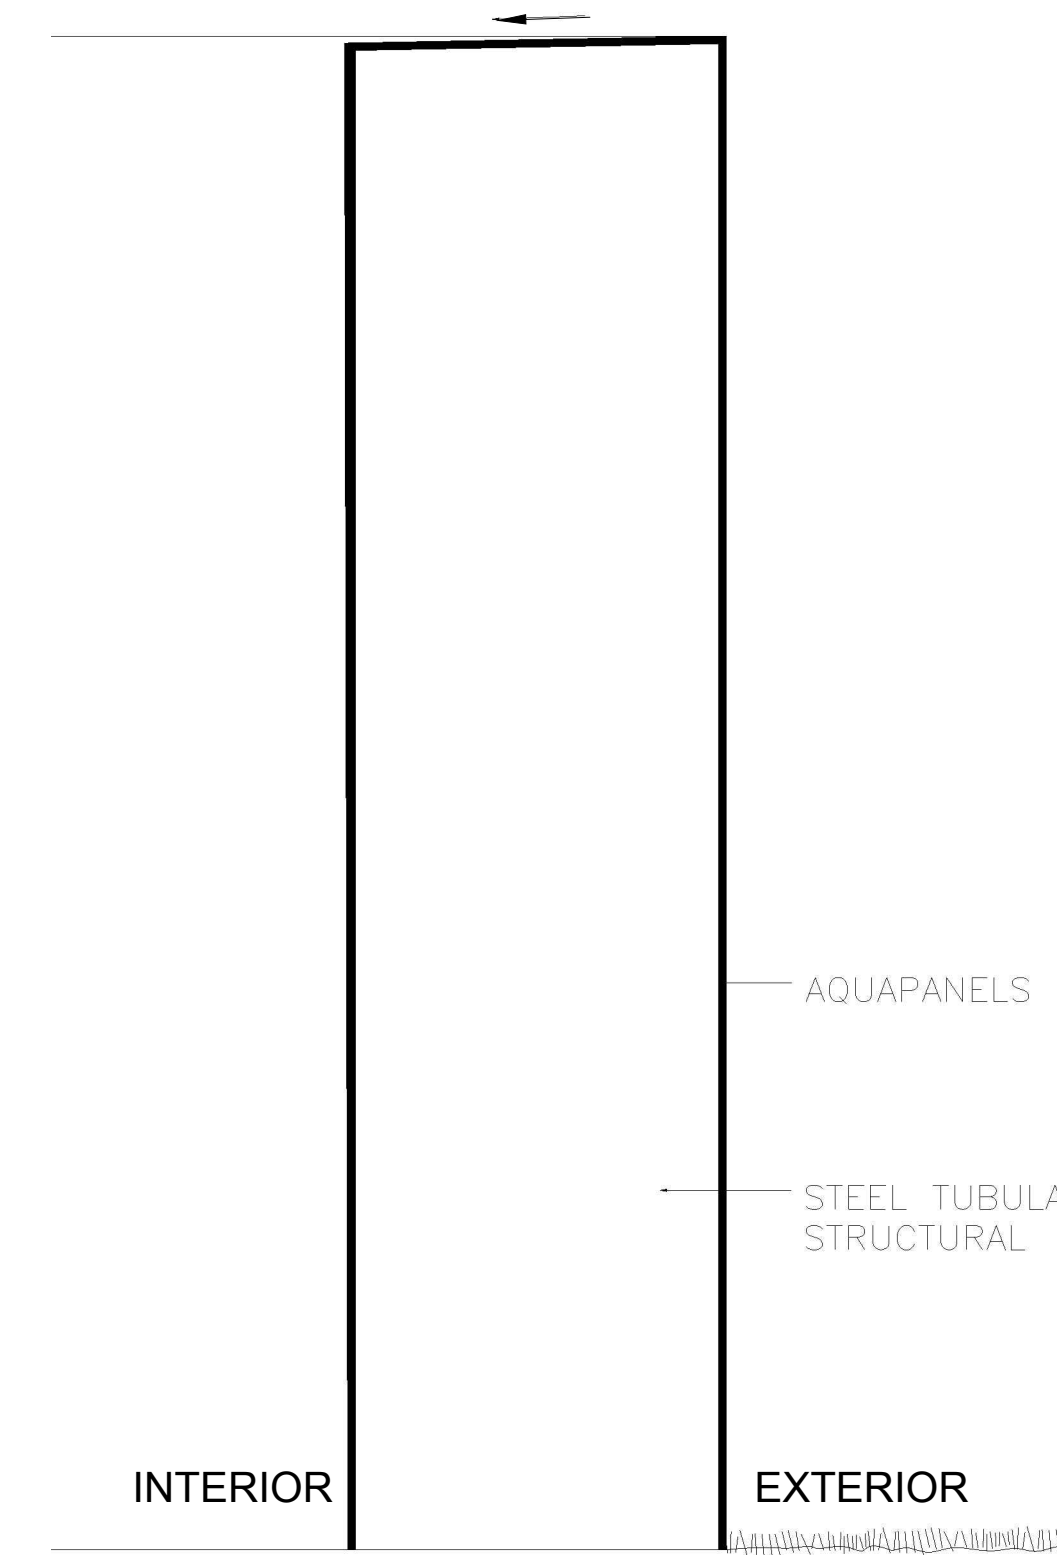


PLANTA 1/100

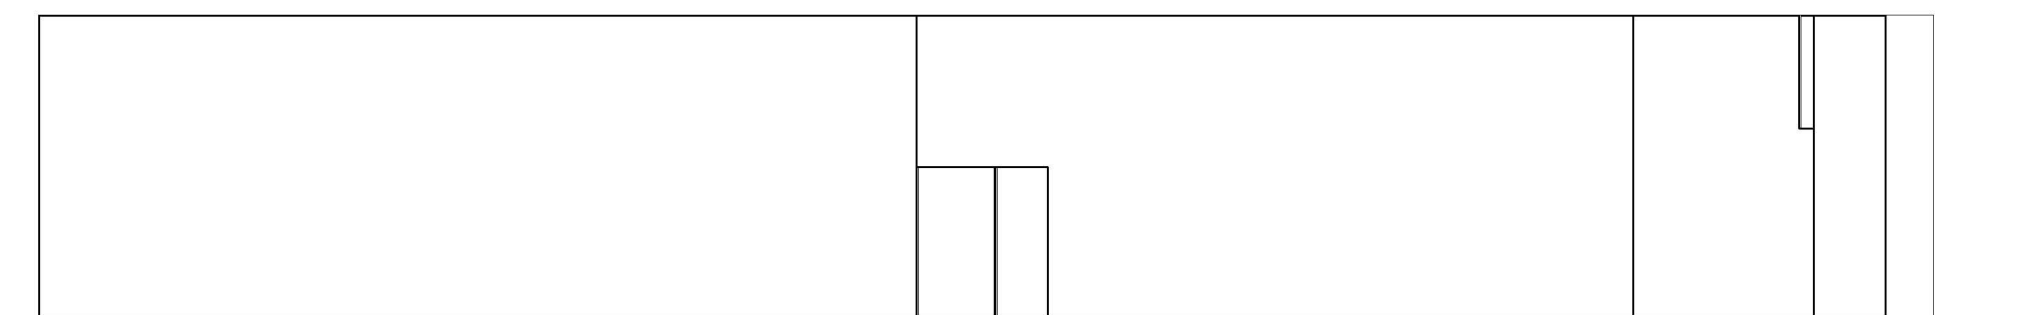



CORTE 1/100

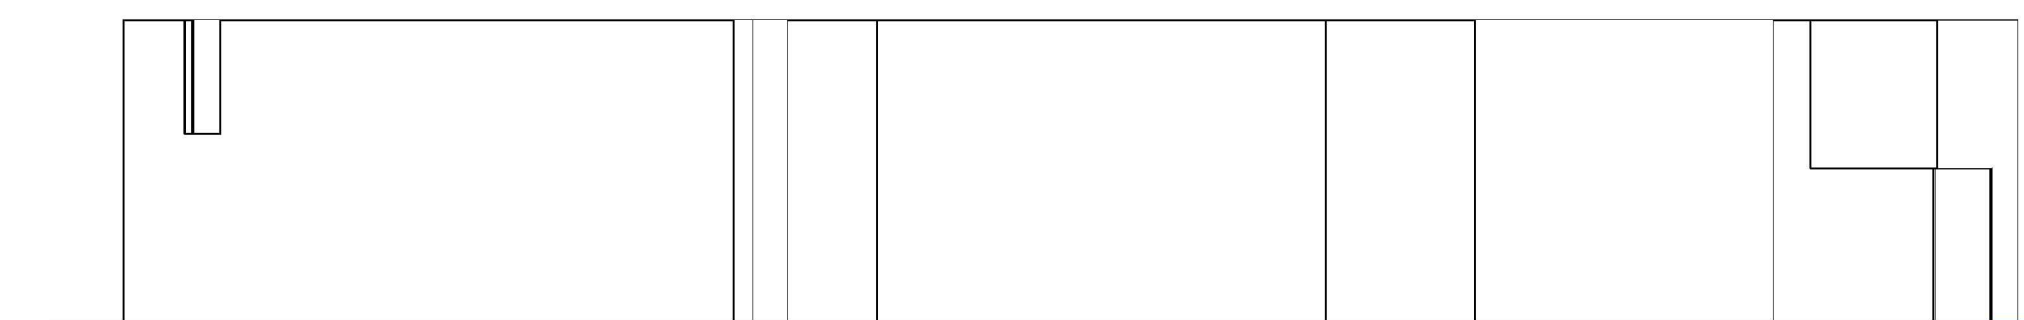

INTERIOR

EXTERIOR

CORTE 1/20

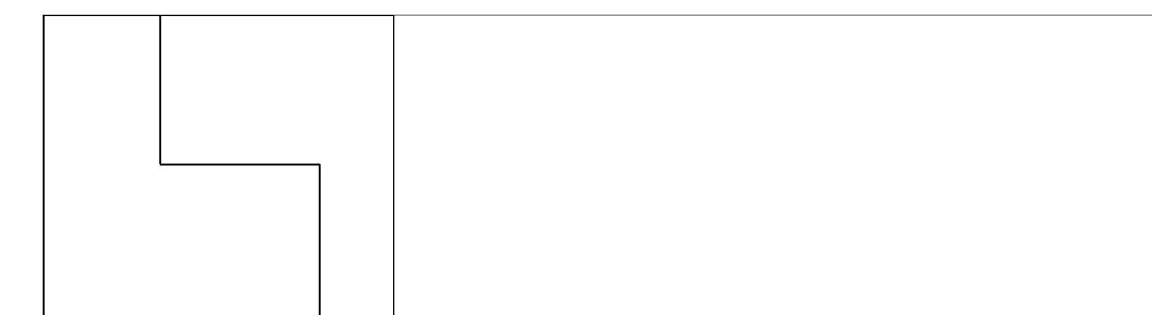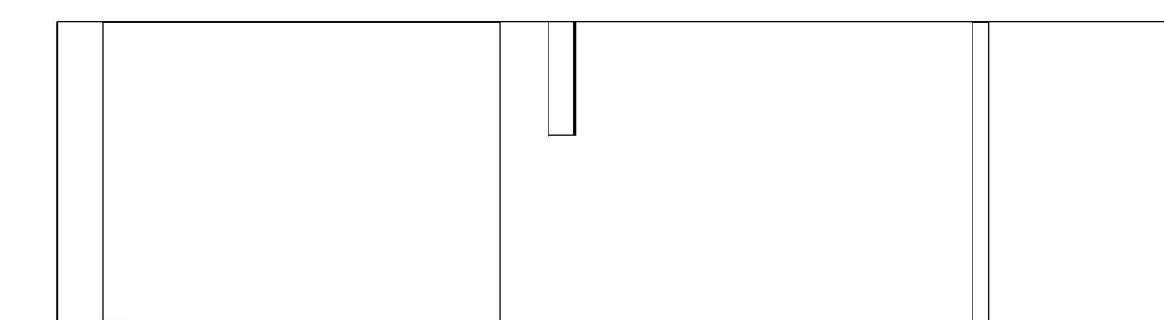

ÁLVARO SIZA 2 Arqt. Lda.
 RUA DO ALEIXO 53 - 2º 4150-043 PORTO TEL: 226167270 FAX: 226167279 email: geral@sizavieira.pt

		1/100
		1/20
		COL.