
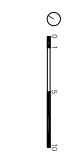


BASEMENT PLAN

- 1 CAR-PARK ENTRANCE
- 2 PEDESTRIAN ACCESS
- 3 CAR-PARK
- 4 CAR-PARK EXIT
- 5 WORKSHOP
- 6 OFFICE
- 7 MEETING ROOM
- 8 LIBRARY RESERVE
- 9 LIBRARY
- 10 RESERVE
- 11 TECHNICAL AREA
- 12 AUDITORIUM
- 13 SECURITY
- 14 TECHNICAL AREA

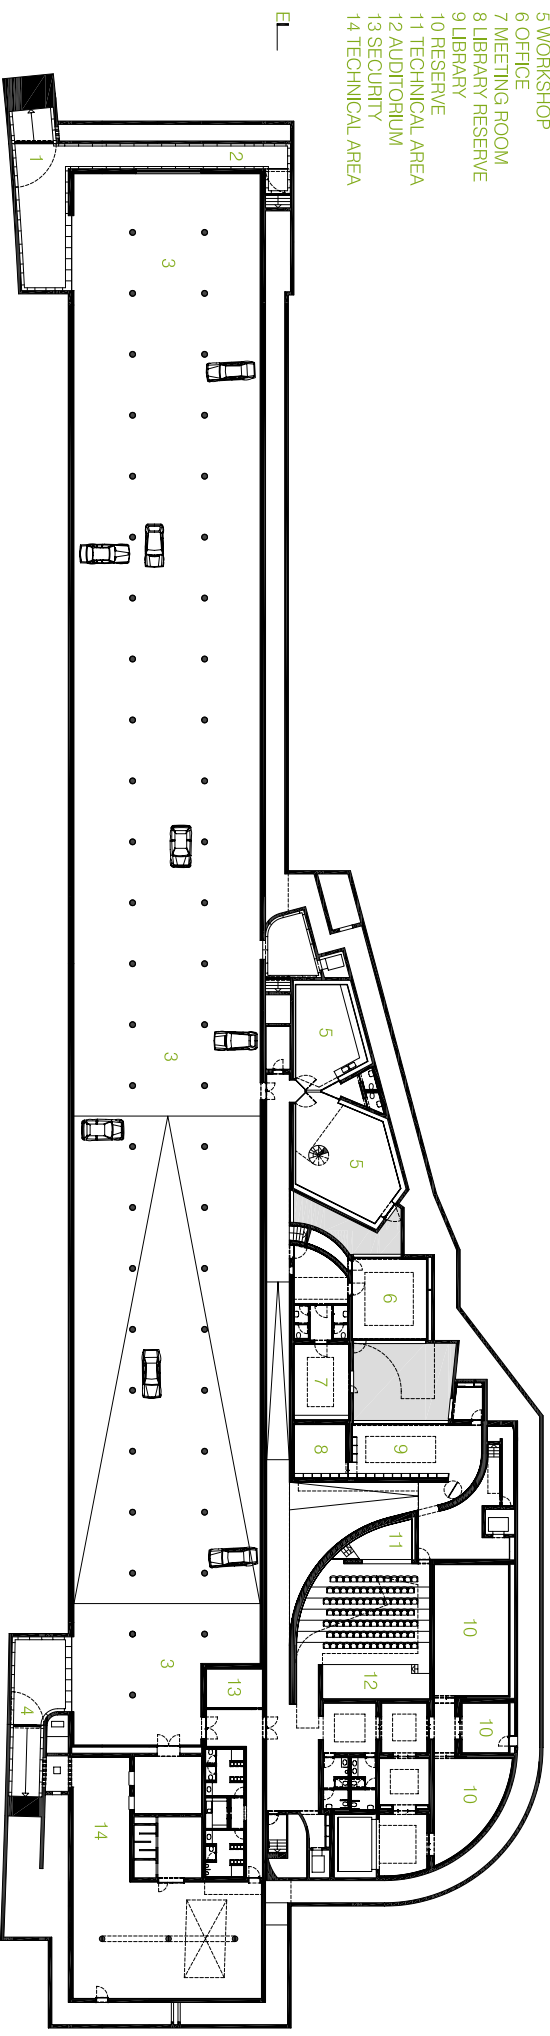

A B C D

E