

THIRD FLOOR


24 EXHIBITION ROOM

A

B

C

D

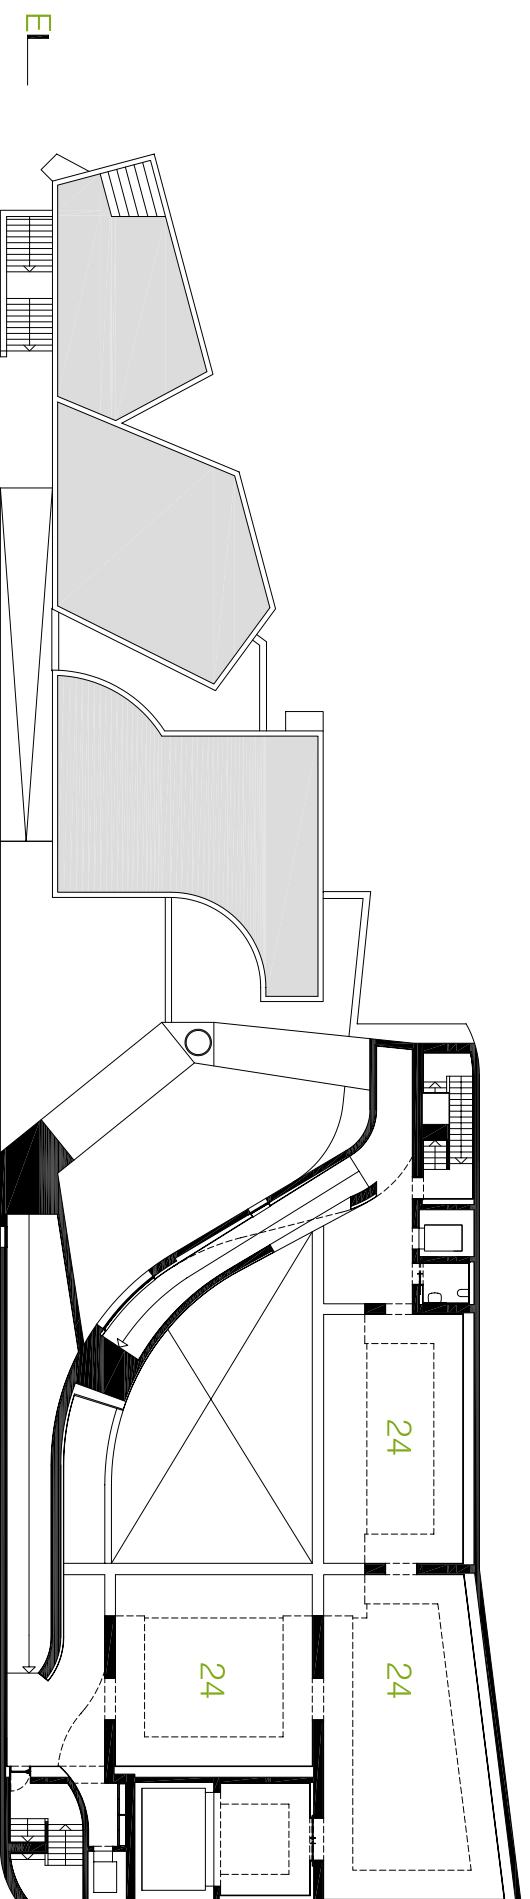

E

A

B

C

D

E

